




Proposed Ground Floor Plan

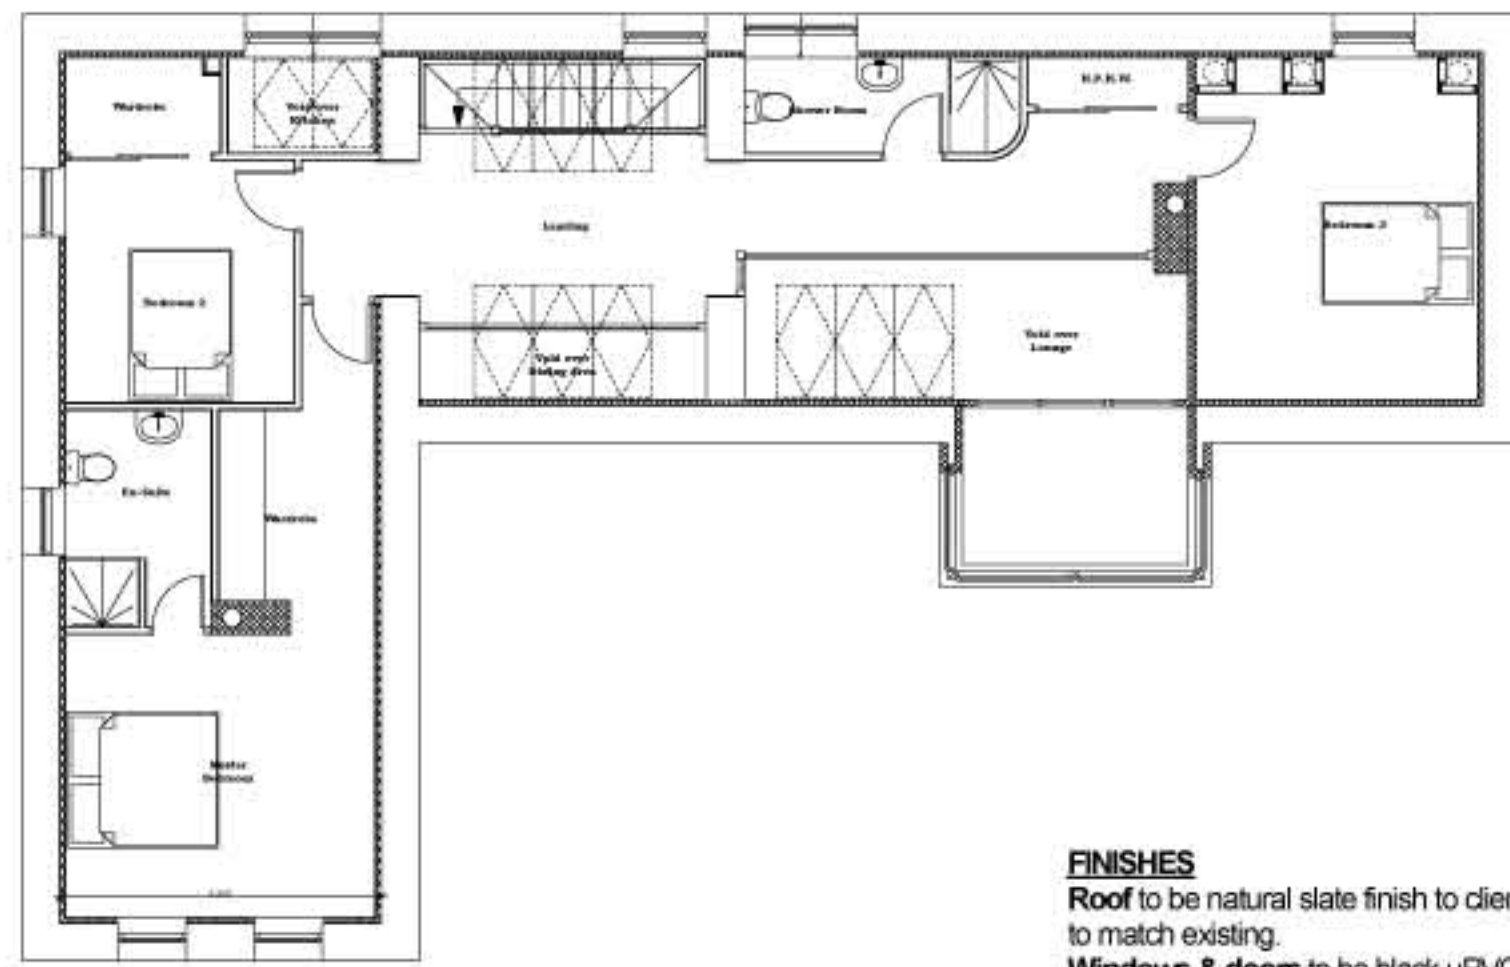

Proposed First Floor Plan


FINISHES
Roof to be natural slate finish to client's specification, to match existing.
Windows & doors to be black uPVC with design to be agreed with client.
Rainwater goods to be black uPVC to match existing, with design to be agreed with client.
Walls to have smooth rendered finish, painted white, with raised rendered plinth, to match existing.




Proposed Front Elevation




Proposed Side Elevation

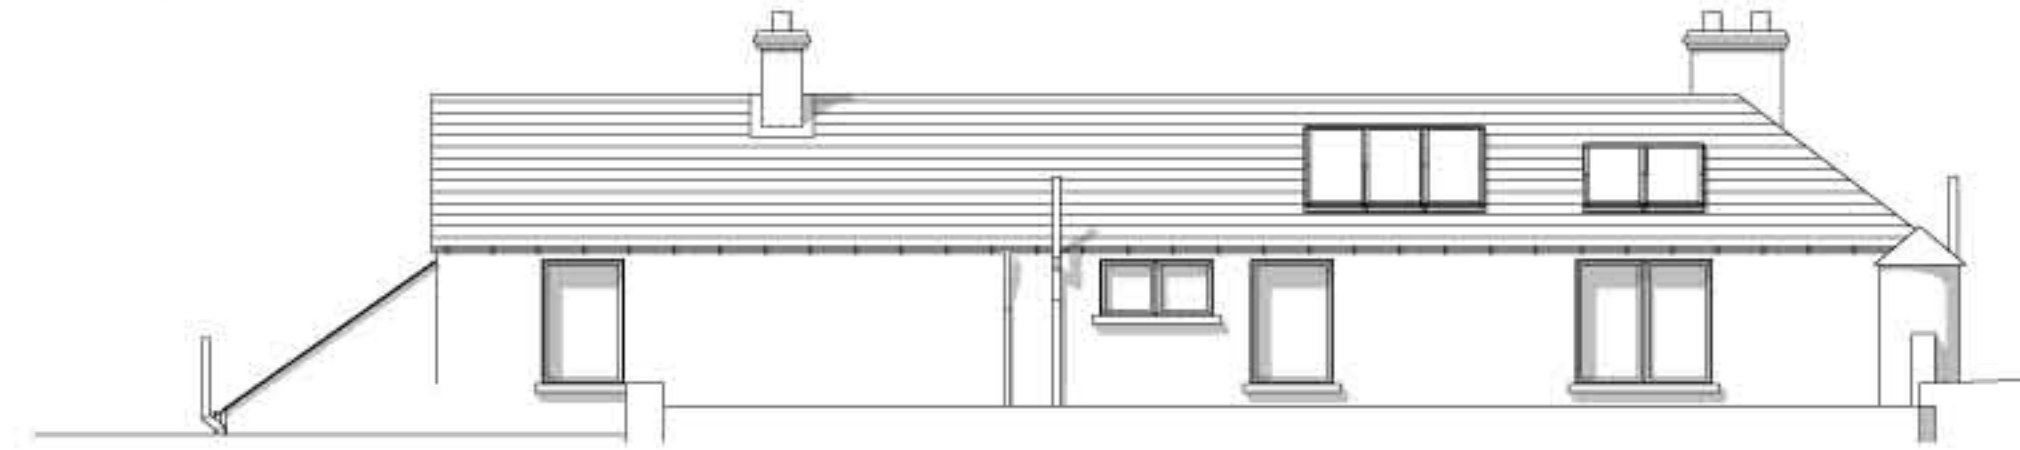


Proposed Rear Elevation

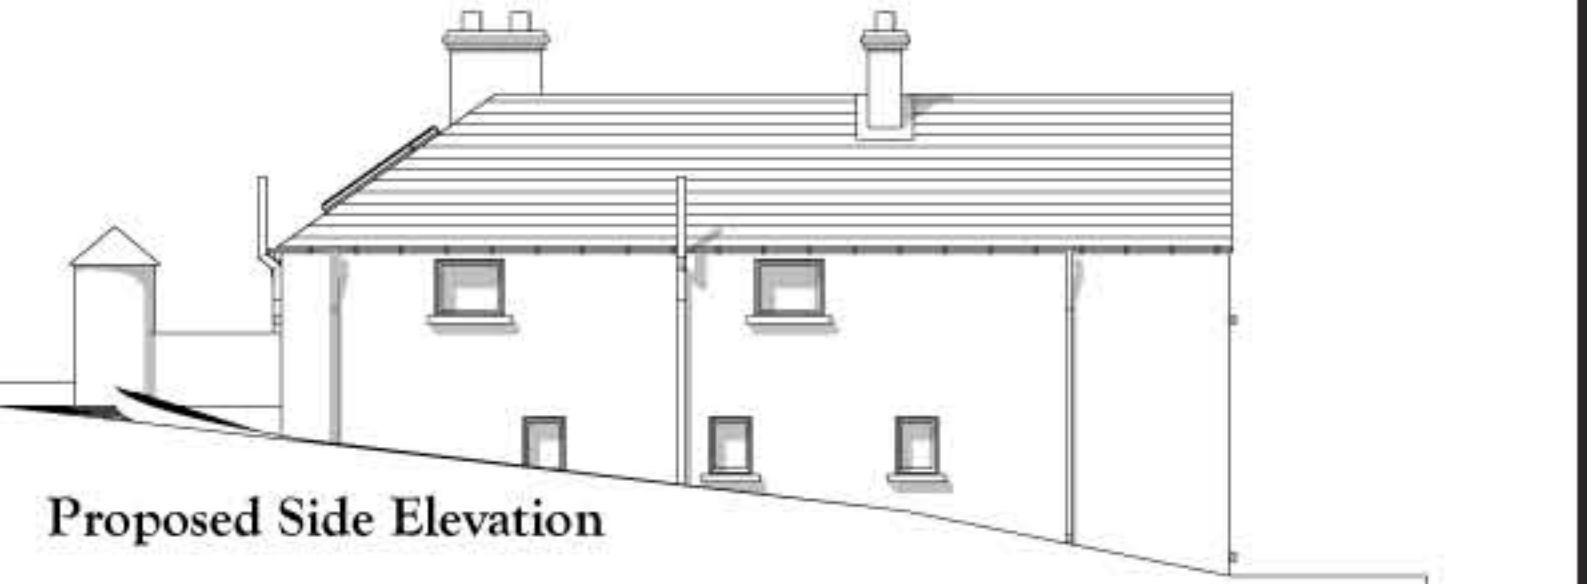


Proposed Side Elevation

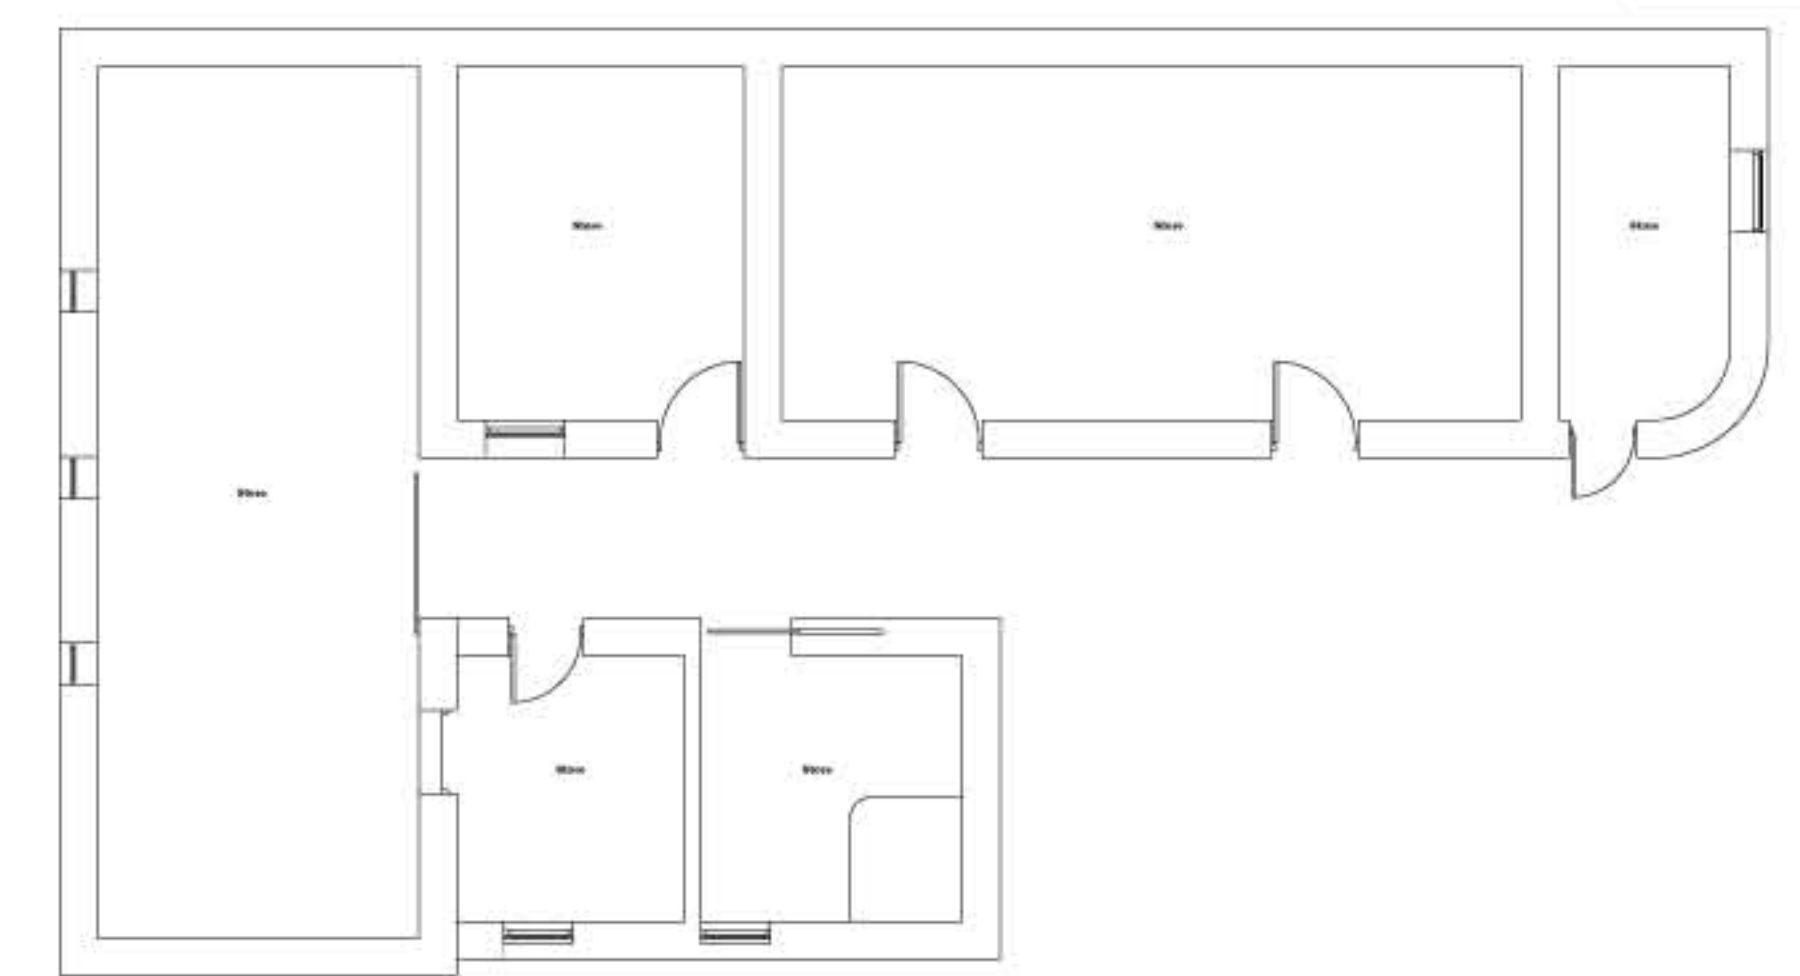


Existing Ground Floor Plan

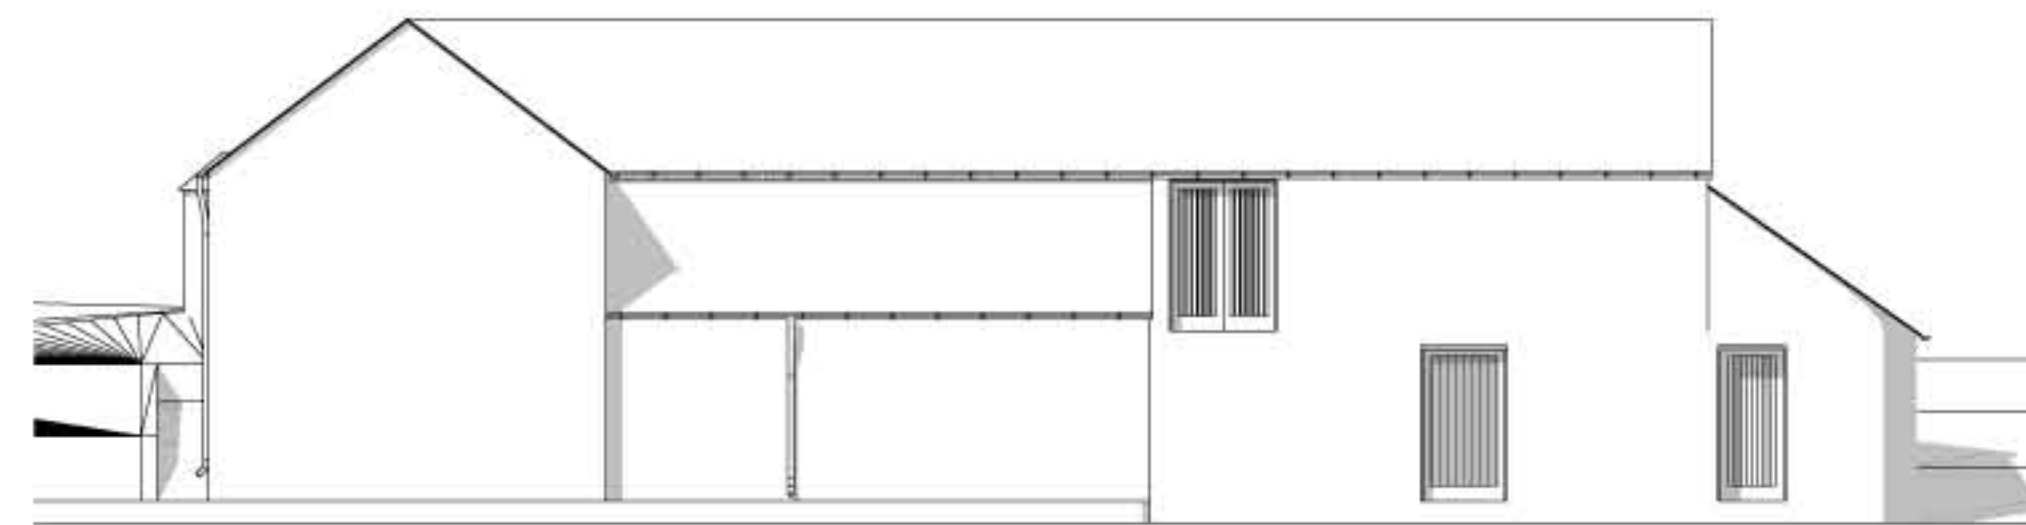


Existing Front Elevation

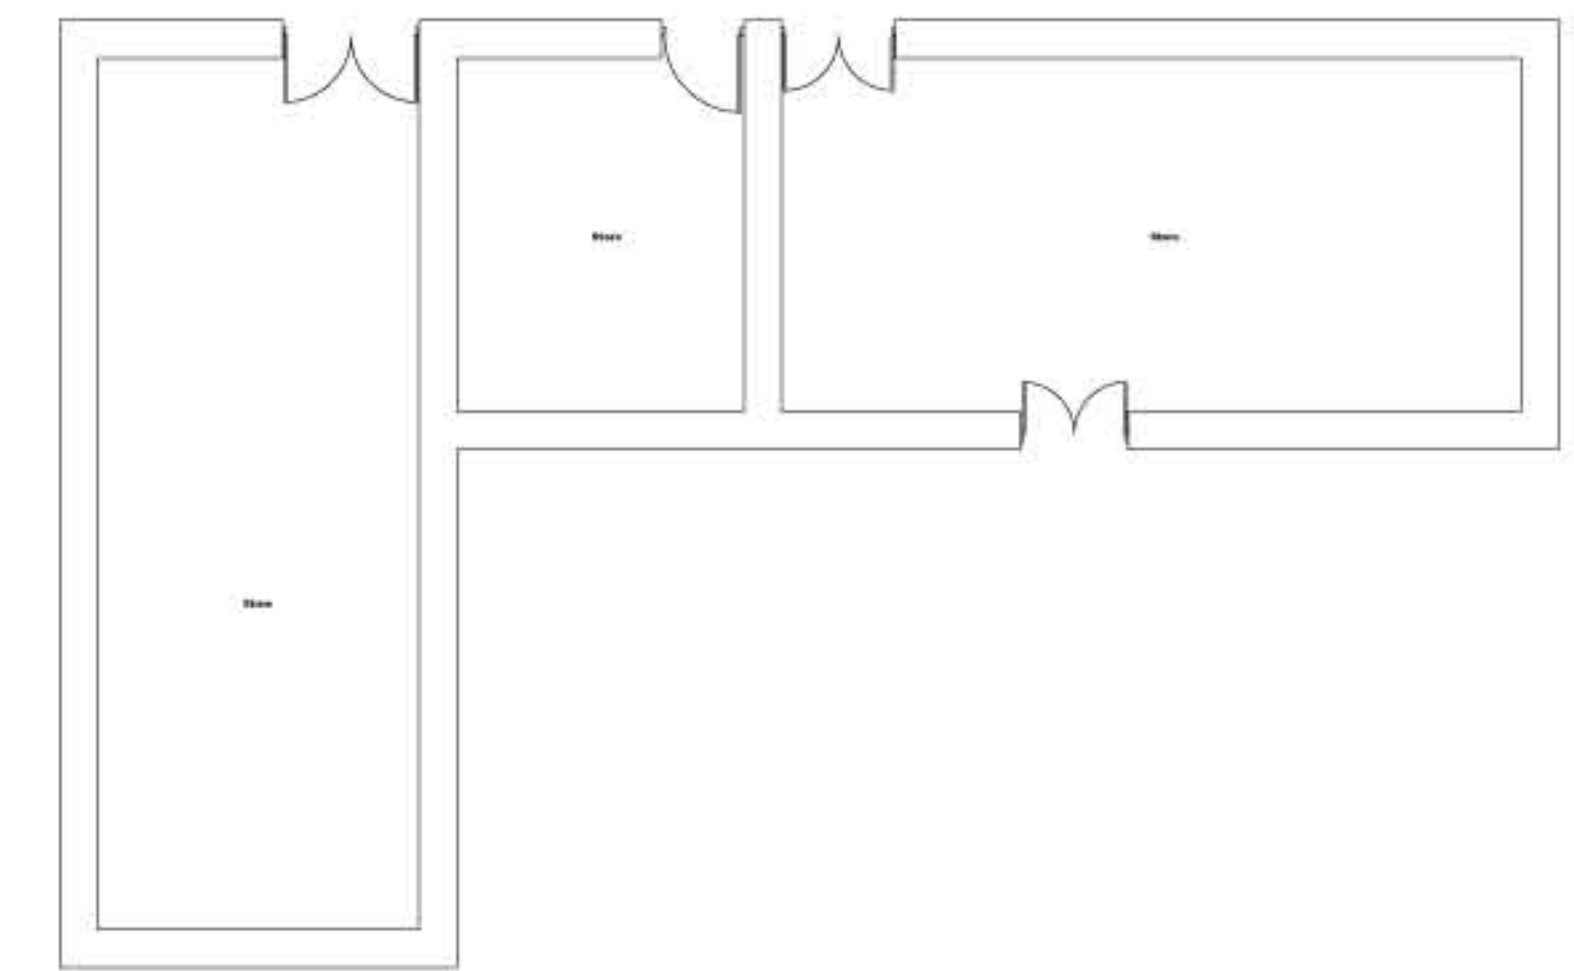

Existing First Floor Plan

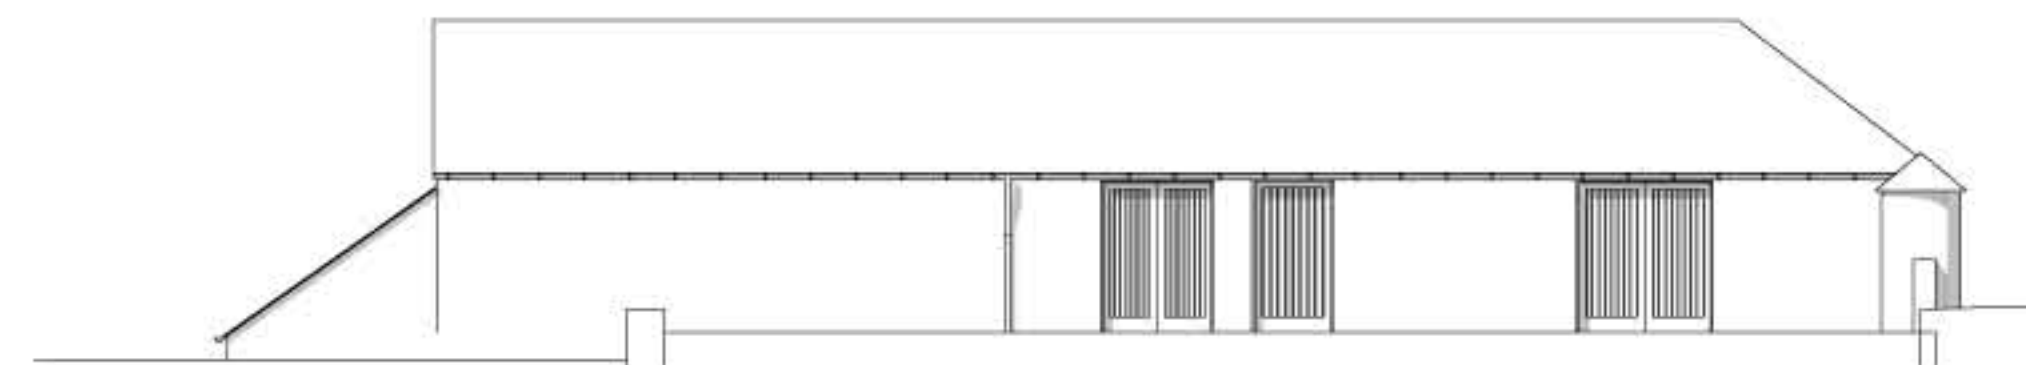

Existing Rear Elevation

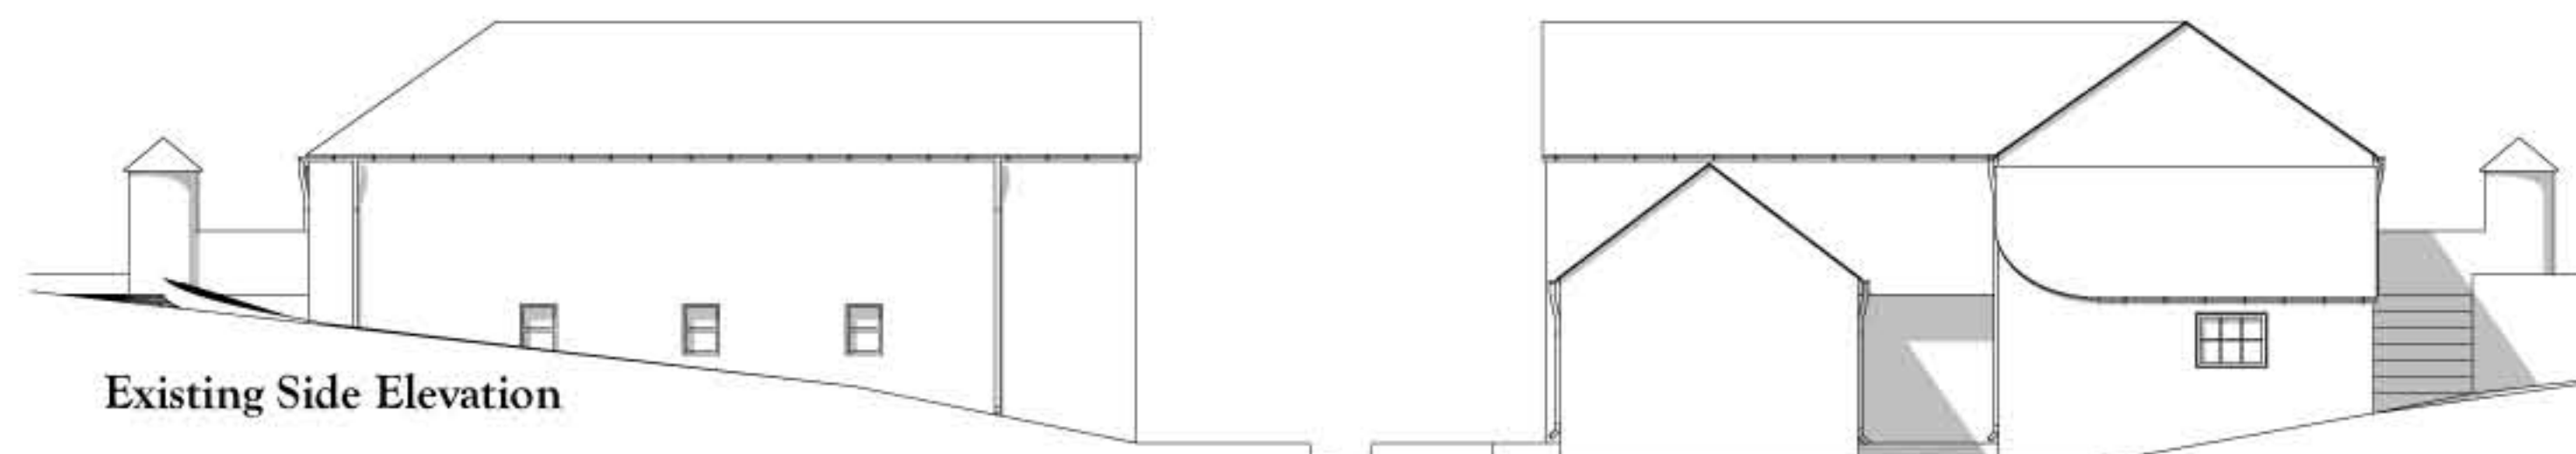

Existing Side Elevation

Existing Side Elevation